

GENERAL SHEET NOTES

- A. REFER TO THE A0.X SERIES SHEETS FOR ARCHITECTURAL GENERAL NOTES, DRAWING, REFERENCE AND MATERIAL SYMBOLS, ABBREVIATIONS, AS WELL AS DIMENSIONING CONVENTIONS USED ON THIS SHEET.
- B. COORDINATE ALL FURNITURE LOCATIONS AND DIMENSIONS WITH FURNITURE VENDOR.
- C. COORDINATE LOCATION OF ELECTRICAL CONNECTIONS WITH FINAL FURNITURE LAYOUT.
- D. FURNITURE VENDOR RESPONSIBLE FOR VERIFYING DIMENSIONS IN FIELD.



WAYNE STATE UNIVERSITY

WSU State Hall Renovation


5143 Cass Ave, Detroit, MI 48202

SMITHGROUP

500 GRISWOLD
SUITE 1700
DETROIT, MI 48226
313.983.3600
smithgroup.com

ISSUED FOR	REV	DATE
OWNER REVIEW	2	08DEC22
PLAN REVIEW	2	13MAY22
BIDS	1	28APR22


SEALS AND SIGNATURES

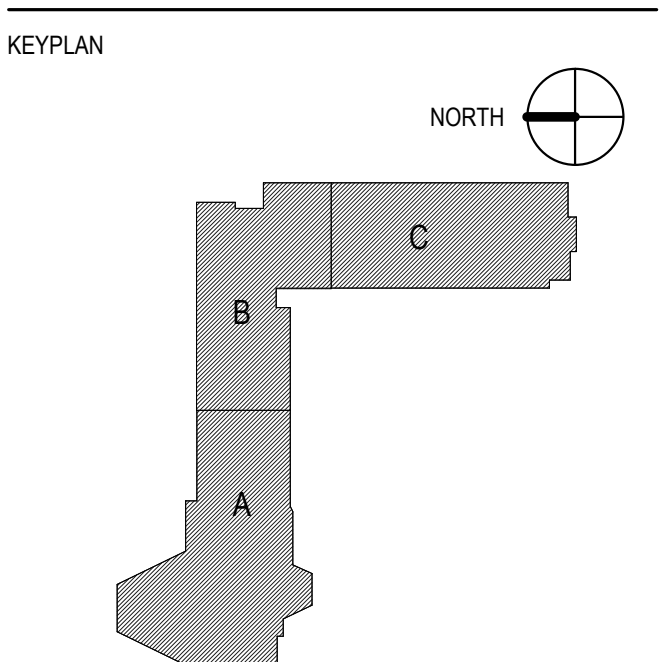

SHEET TITLE
LEVEL 1 - FURNITURE PLAN - COMPOSITE

PROJECT NUMBER: 13385.000

SHEET NUMBER: **A12.1.1**

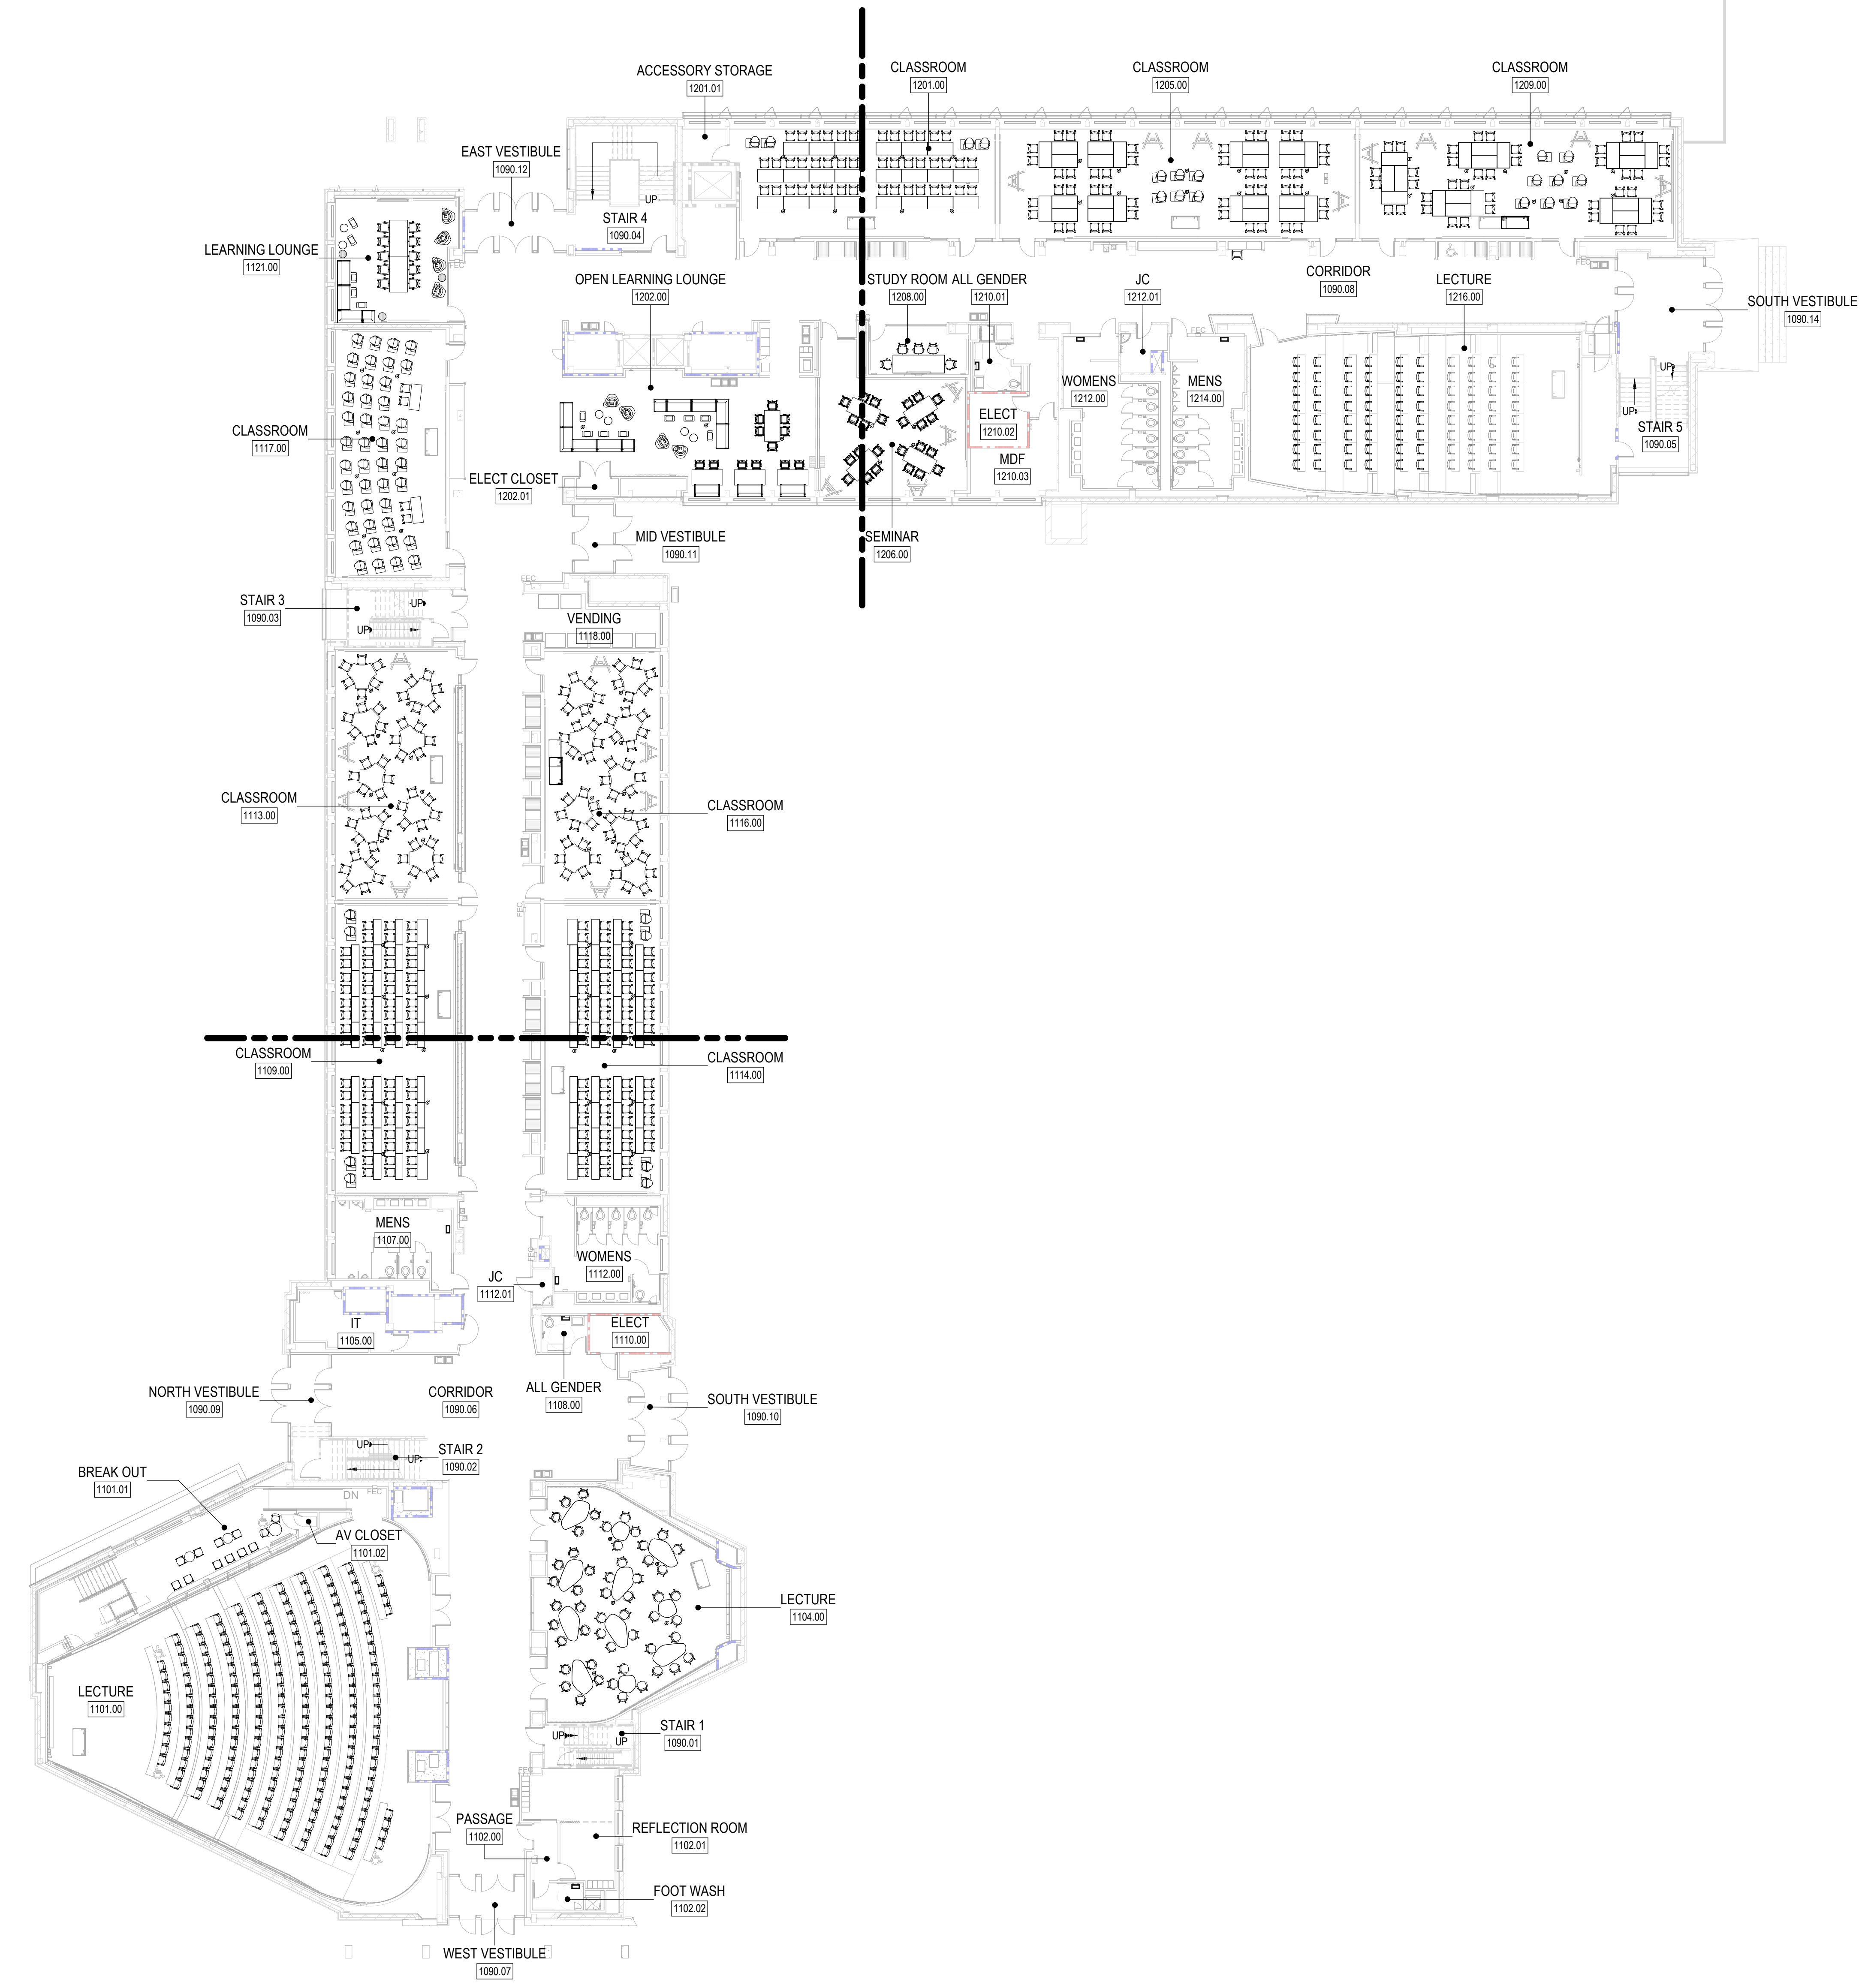

1 LEVEL 1 - FFE PLAN - COMPOSITE
SCALE: 1/16" = 1'-0"

Plot Date: 12/28/2022 03:35:17 AM Author

GENERAL SHEET NOTES

- A. REFER TO THE A-D X SERIES SHEETS FOR ARCHITECTURAL GENERAL NOTES, DRAWING, REFERENCE AND MATERIAL SYMBOLS, ABBREVIATIONS, AS WELL AS DIMENSIONING CONVENTIONS USED ON THIS SHEET.
- B. COORDINATE ALL FURNITURE LOCATIONS AND DIMENSIONS WITH FURNITURE VENDOR.
- C. COORDINATE LOCATION OF ELECTRICAL CONNECTIONS WITH FINAL FURNITURE LAYOUT.
- D. FURNITURE VENDOR RESPONSIBLE FOR VERIFYING DIMENSIONS IN FIELD.



WAYNE STATE UNIVERSITY

WSU State Hall Renovation

5143 Cass Ave, Detroit, MI 48202

SMITHGROUP

500 GRISWOLD SUITE 1700 DETROIT, MI 48226 313.983.3600 smithgroup.com




ISSUED FOR	REV	DATE

OWNER REVIEW	08DEC22
PLAN REVIEW	2 13MAY22
BIDS	1 28APR22

SEALS AND SIGNATURES

KEYPLAN

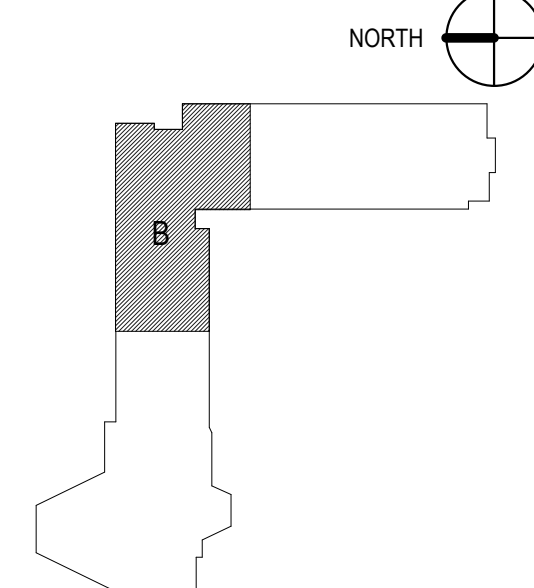

SHEET TITLE

LEVEL 1 - FURNITURE PLAN - AREA B

PROJECT NUMBER

13385.000

SHEET NUMBER

A12.1.1.B

Plot Date: 12/28/2022 10:35:29 AM Author

GENERAL SHEET NOTES

- A. REFER TO THE AD X SERIES SHEETS FOR ARCHITECTURAL GENERAL NOTES, DRAWING, REFERENCE AND MATERIAL SYMBOLS, ABBREVIATIONS, AS WELL AS DIMENSIONING CONVENTIONS USED ON THIS SHEET.
- B. COORDINATE ALL FURNITURE LOCATIONS AND DIMENSIONS WITH FURNITURE VENDOR.
- C. COORDINATE LOCATION OF ELECTRICAL CONNECTIONS WITH FINAL FURNITURE LAYOUT.
- D. FURNITURE VENDOR RESPONSIBLE FOR VERIFYING DIMENSIONS IN FIELD.




WAYNE STATE UNIVERSITY

WSU State Hall Renovation

5143 Cass Ave, Detroit, MI 48202

SMITHGROUP


500 GRISWOLD SUITE 1700
DETROIT, MI 48226
313.983.3600
smithgroup.com

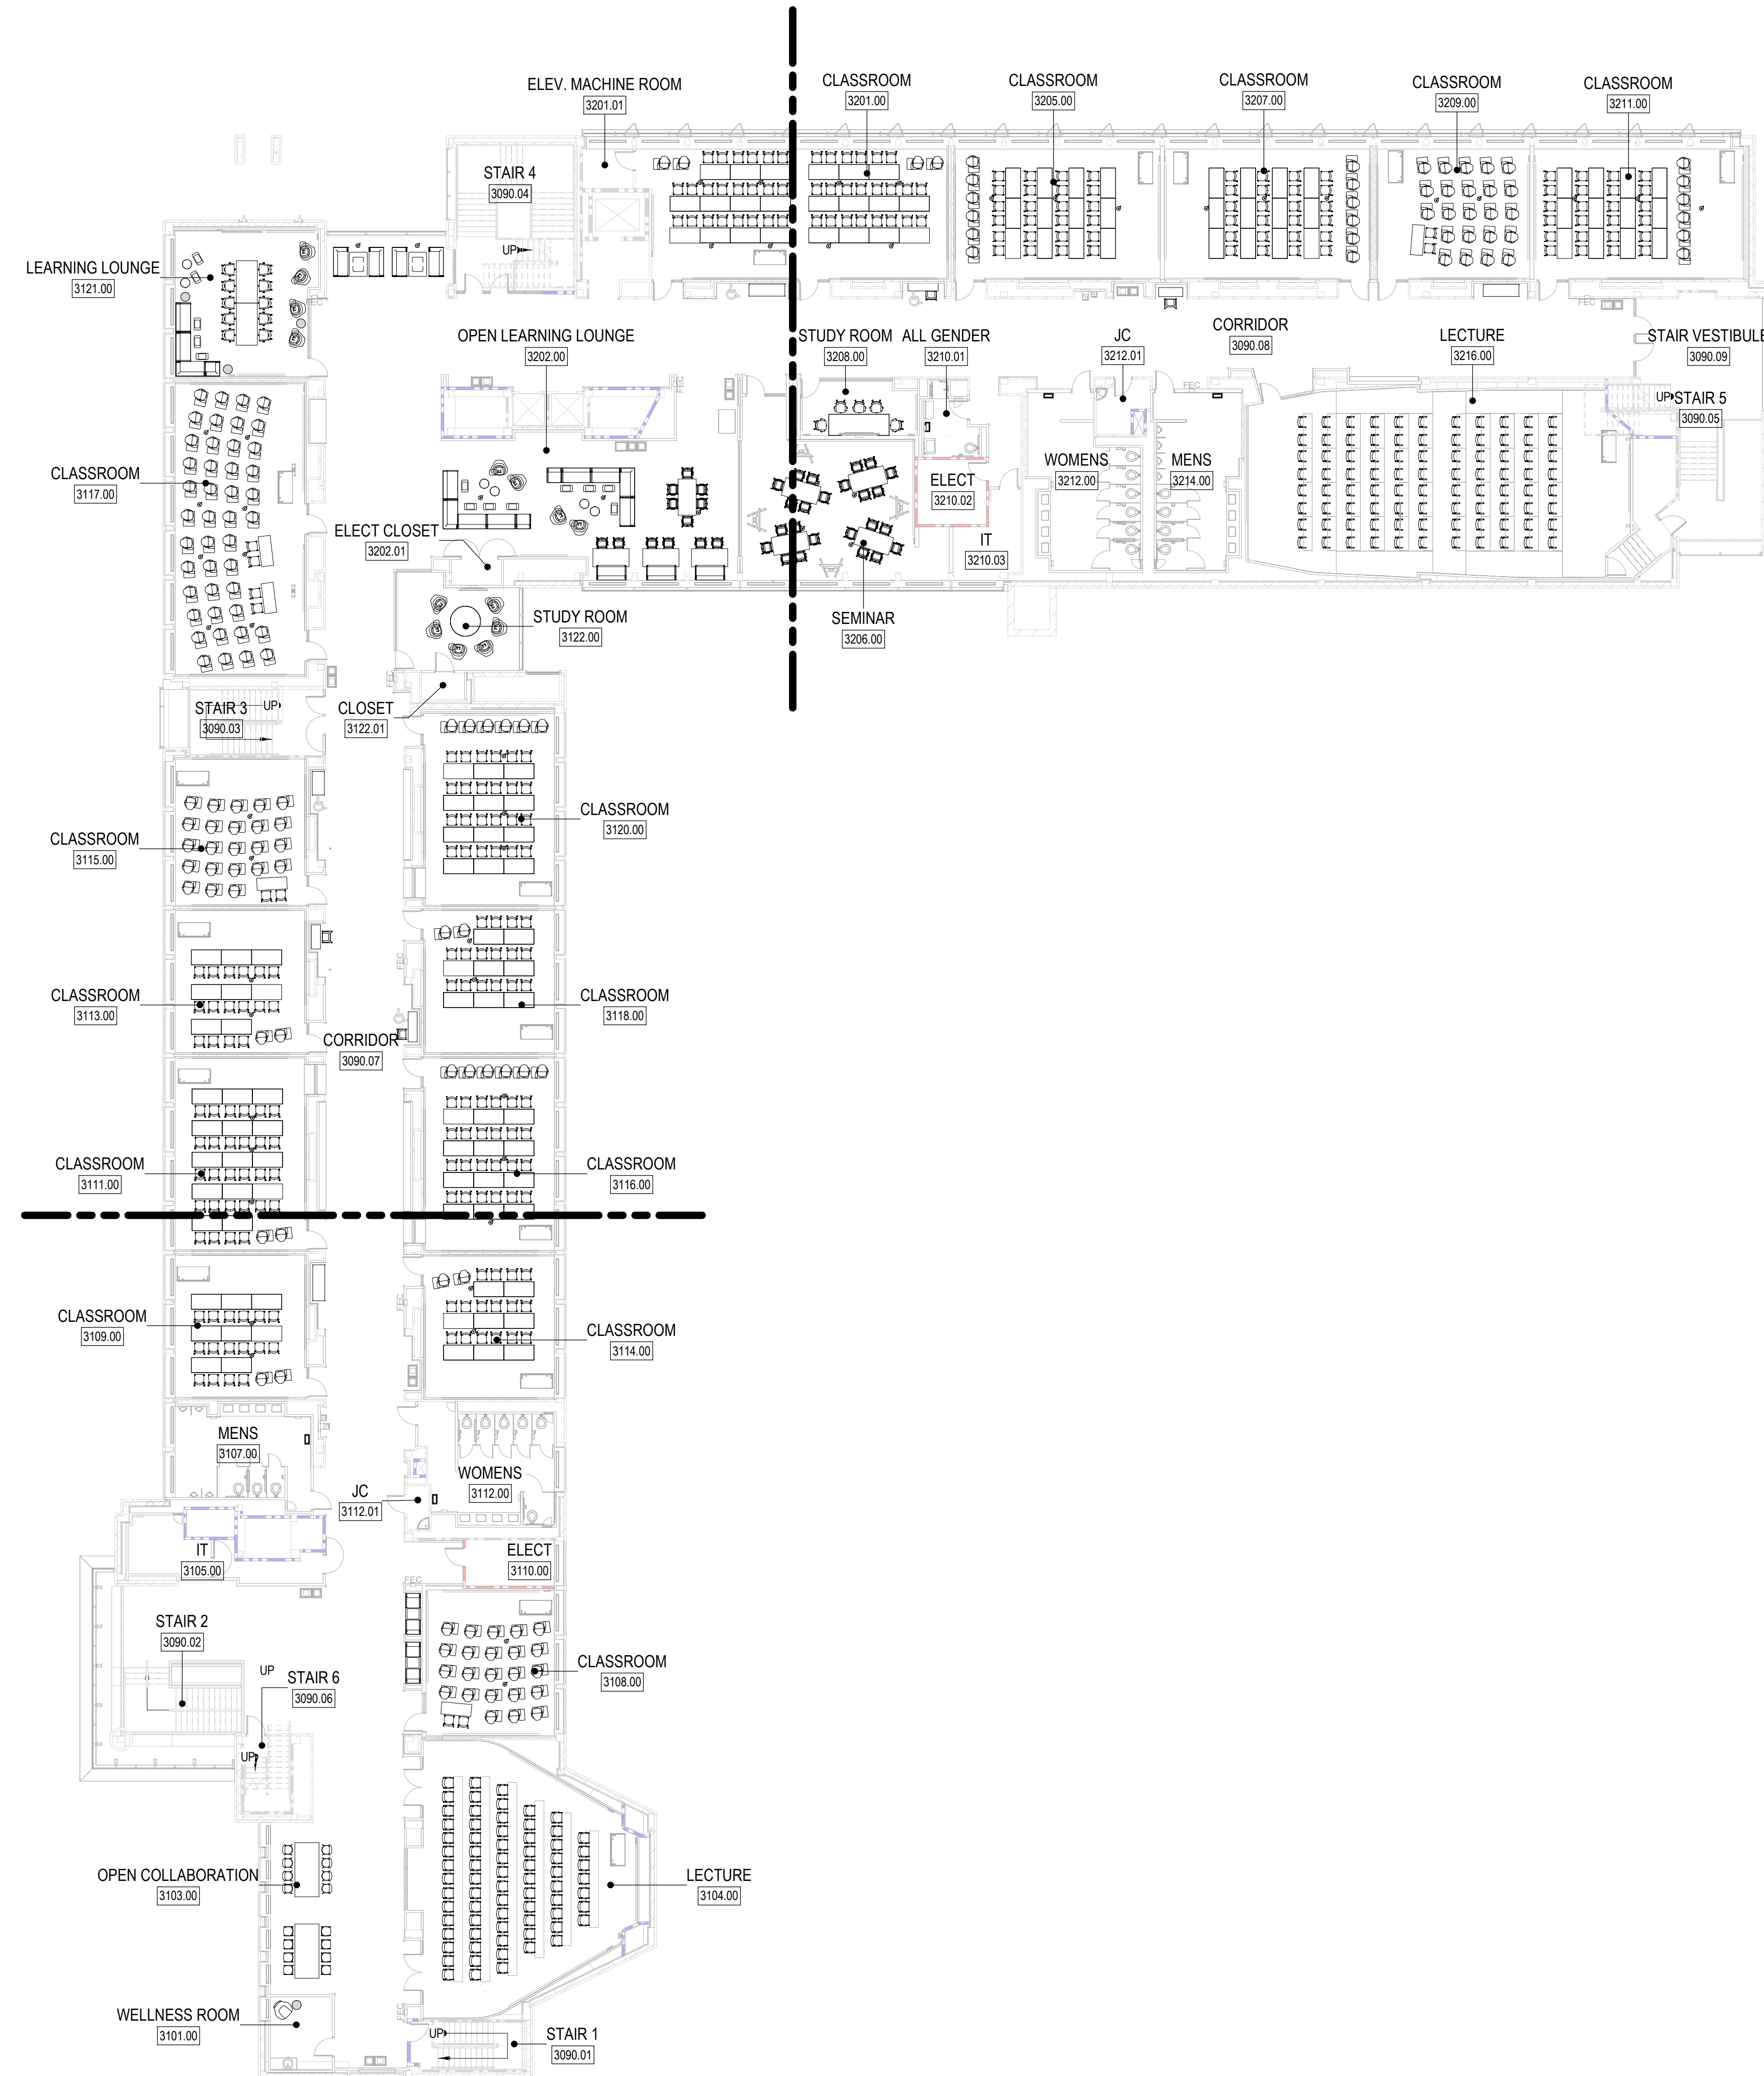

ISSUED FOR	REV	DATE
OWNER REVIEW		08DEC22
PLAN REVIEW	2	13MAY22
BIDS	1	28APR22

SEALS AND SIGNATURES

KEYPLAN

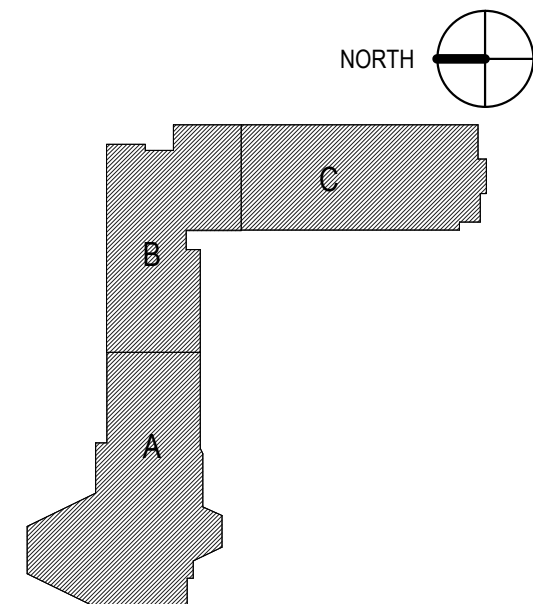

SHEET TITLE
LEVEL 3 - FURNITURE PLAN - COMPOSITE

PROJECT NUMBER
13385.000

SHEET NUMBER
A12.1.3

1 LEVEL 3 - FFE PLAN - COMPOSITE
SCALE: 1/16" = 1'-0"

12/8/2022 10:36:09 AM Author
Plot Date:

GENERAL SHEET NOTES

- A. REFER TO THE A0.X SERIES SHEETS FOR ARCHITECTURAL GENERAL NOTES, DRAWING, REFERENCE AND MATERIAL SYMBOLS, ABBREVIATIONS, AS WELL AS DIMENSIONING CONVENTIONS USED ON THIS SHEET.
- B. COORDINATE ALL FURNITURE LOCATIONS AND DIMENSIONS WITH FURNITURE VENDOR.
- C. COORDINATE LOCATION OF ELECTRICAL CONNECTIONS WITH FINAL FURNITURE LAYOUT.
- D. FURNITURE VENDOR RESPONSIBLE FOR VERIFYING DIMENSIONS IN FIELD.




WAYNE STATE UNIVERSITY

WSU State Hall Renovation

5143 Cass Ave, Detroit, MI 48202


SMITHGROUP

500 GRISWOLD
SUITE 1700
DETROIT, MI 48226
313.983.3600
smithgroup.com

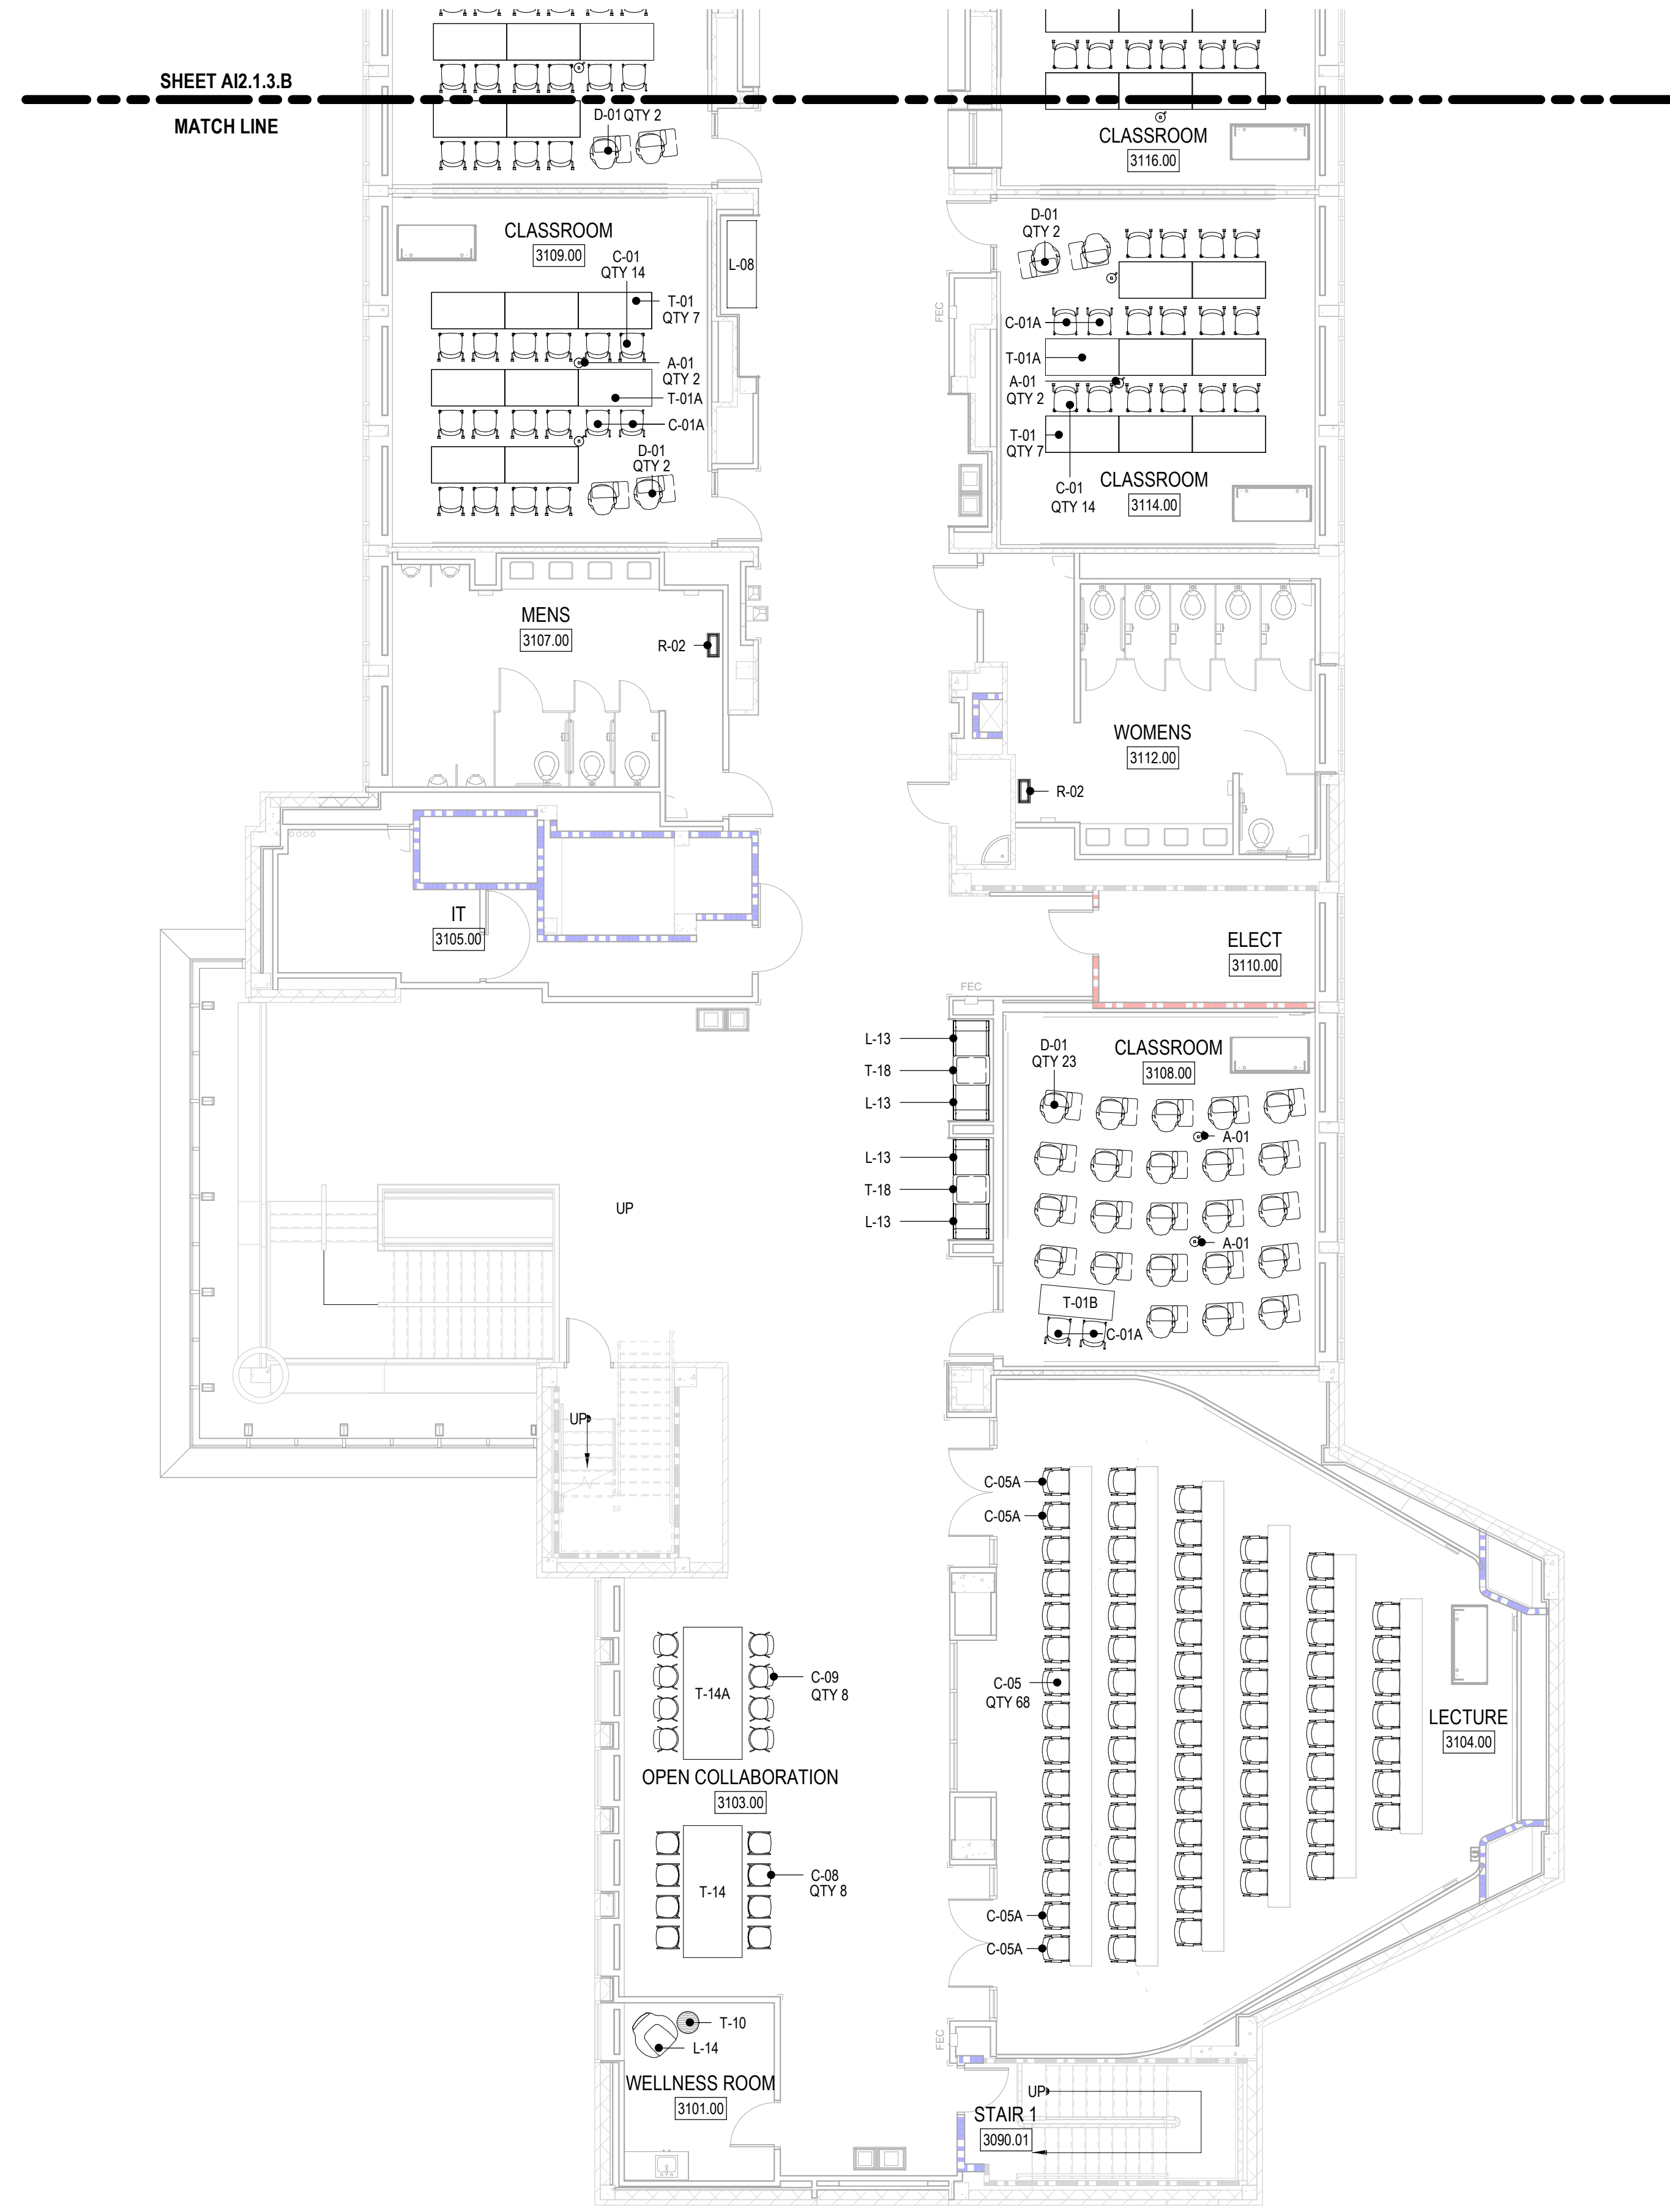

ISSUED FOR	REV	DATE
OWNER REVIEW	08DEC22	
PLAN REVIEW	2	13MAY22
BIDS	1	28APR22

SEALS AND SIGNATURES

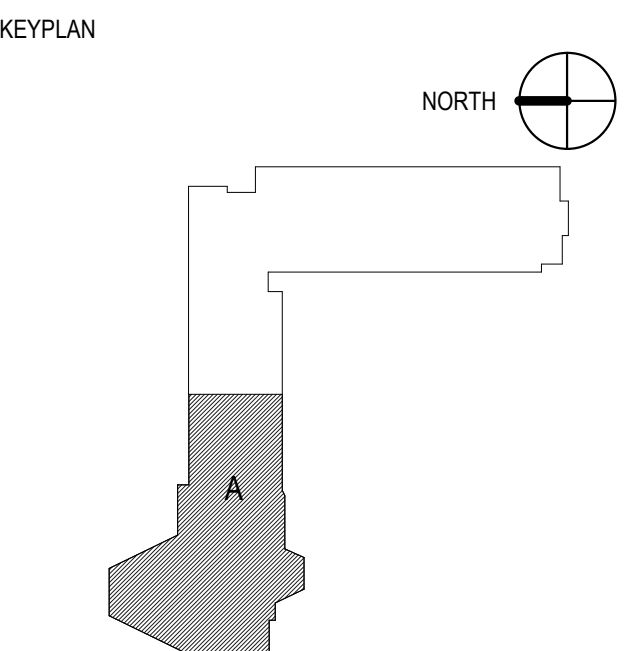

SHEET TITLE
LEVEL 3 - FURNITURE PLAN - AREA A

PROJECT NUMBER 13385.000

A12.1.3.A

SHEET NUMBER

1 LEVEL 3 - FFE PLAN - AREA A
SCALE: 1/8" = 1'-0"

12/28/2022 10:36:13 AM Author

**WSU State Hall
Renovation**


5143 Cass Ave, Detroit, MI
48202

SMITHGROUP

500 GRISWOLD
SUITE 1700
DETROIT, MI 48226
313.983.3600
smithgroup.com


GENERAL SHEET NOTES

- REFER TO THE A-D-X SERIES SHEETS FOR ARCHITECTURAL GENERAL NOTES, DRAWING, REFERENCE AND MATERIAL SYMBOLS, ABBREVIATIONS, AS WELL AS DIMENSIONING CONVENTIONS USED ON THIS SHEET.
- COORDINATE ALL FURNITURE LOCATIONS AND DIMENSIONS WITH FURNITURE VENDOR.
- COORDINATE LOCATION OF ELECTRICAL CONNECTIONS WITH FINAL FURNITURE LAYOUT.
- FURNITURE VENDOR RESPONSIBLE FOR VERIFYING DIMENSIONS IN FIELD.

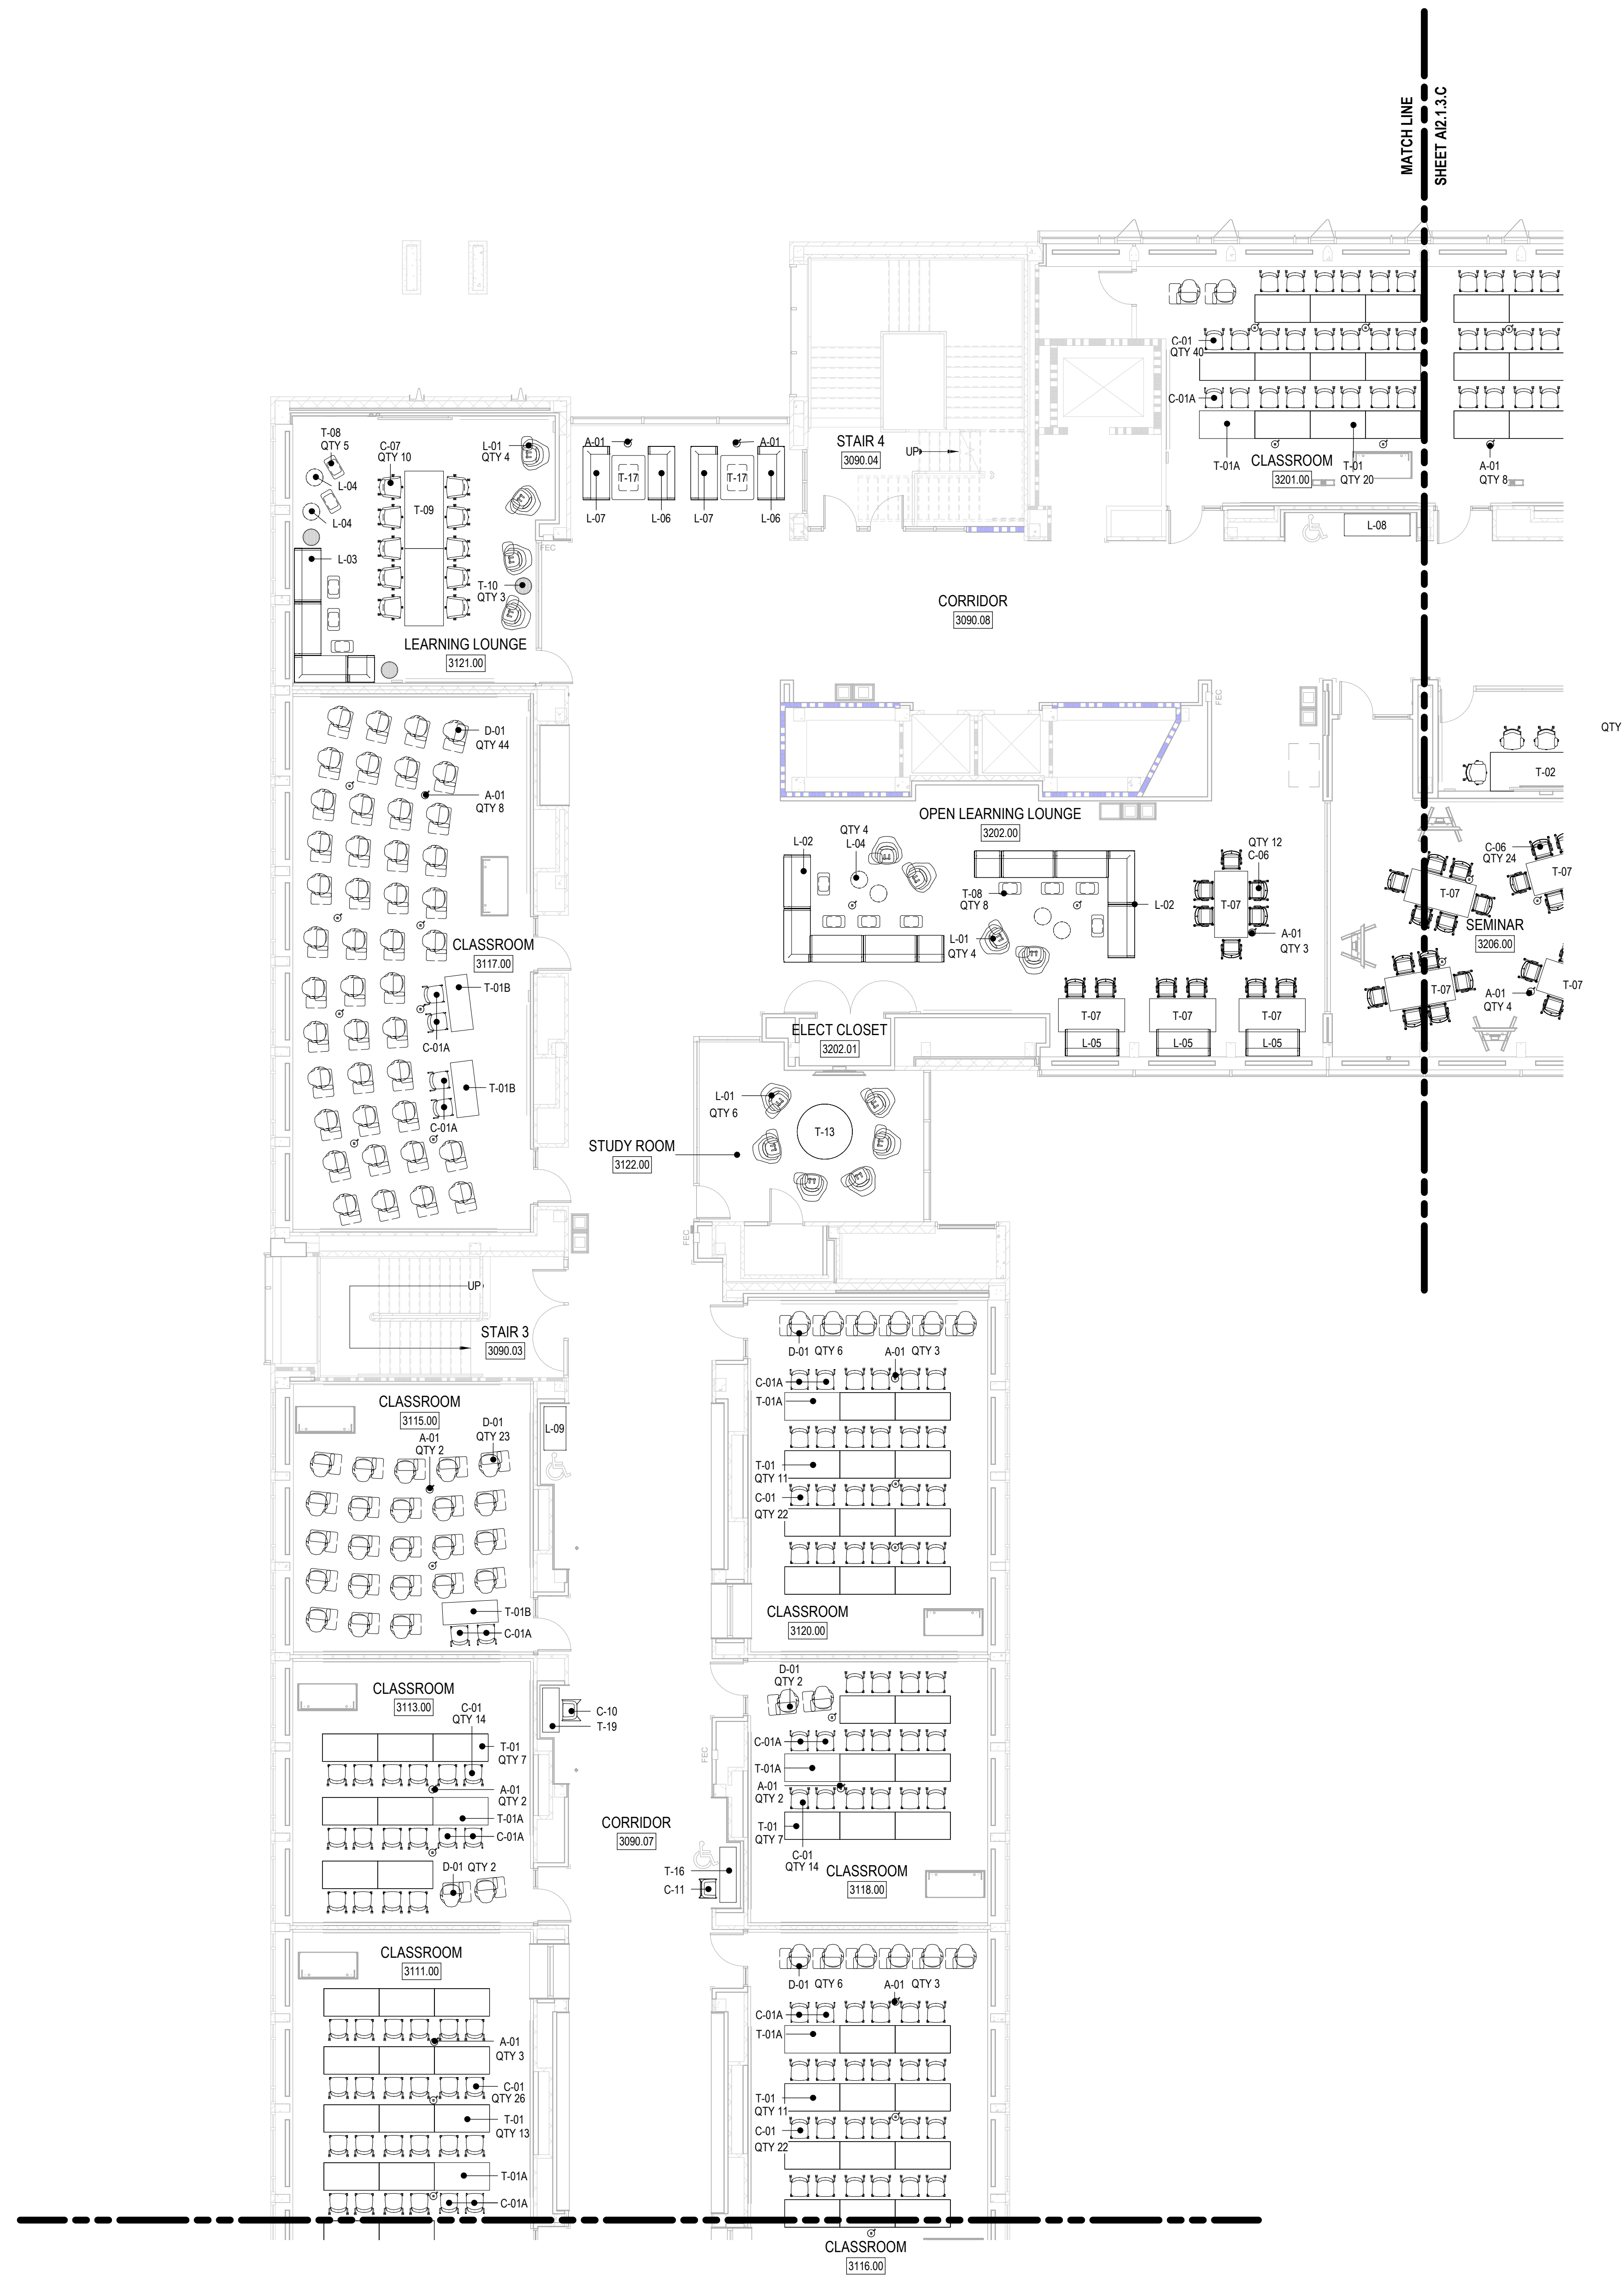

ISSUED FOR	REV	DATE
OWNER REVIEW		08DEC22
PLAN REVIEW	2	13MAY22
BIDS	1	28APR22

SEALS AND SIGNATURES

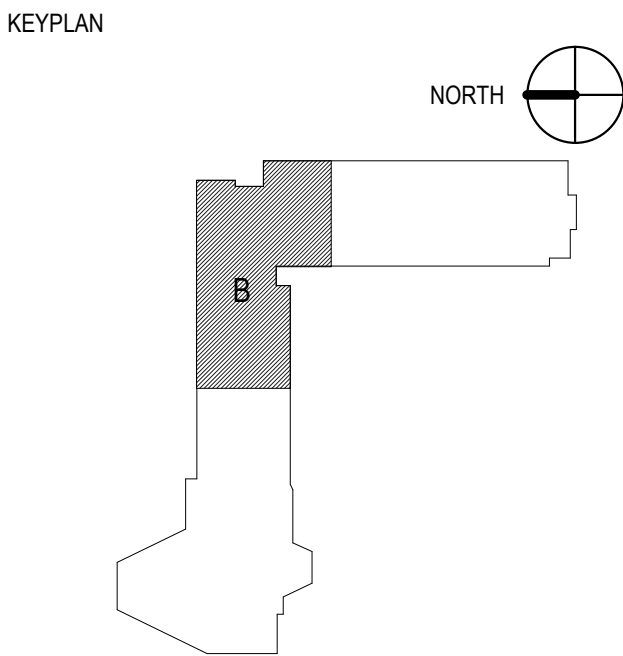

SHEET TITLE
LEVEL 3 - FURNITURE
PLAN - AREA B

PROJECT NUMBER

A12.1.3.B

SHEET NUMBER

13385.000

GENERAL SHEET NOTES

- A. REFER TO THE A0.X SERIES SHEETS FOR ARCHITECTURAL GENERAL NOTES, DRAWING, REFERENCE AND MATERIAL SYMBOLS, ABBREVIATIONS, AS WELL AS DIMENSIONING CONVENTIONS USED ON THIS SHEET.
- B. COORDINATE ALL FURNITURE LOCATIONS AND DIMENSIONS WITH FURNITURE VENDOR.
- C. COORDINATE LOCATION OF ELECTRICAL CONNECTIONS WITH FINAL FURNITURE LAYOUT.
- D. FURNITURE VENDOR RESPONSIBLE FOR VERIFYING DIMENSIONS IN FIELD.




WAYNE STATE UNIVERSITY

**WSU State Hall
Renovation**

5143 Cass Ave, Detroit, MI
48202


SMITHGROUP

500 GRISWOLD
SUITE 1700
DETROIT, MI 48226
313.983.3600
smithgroup.com

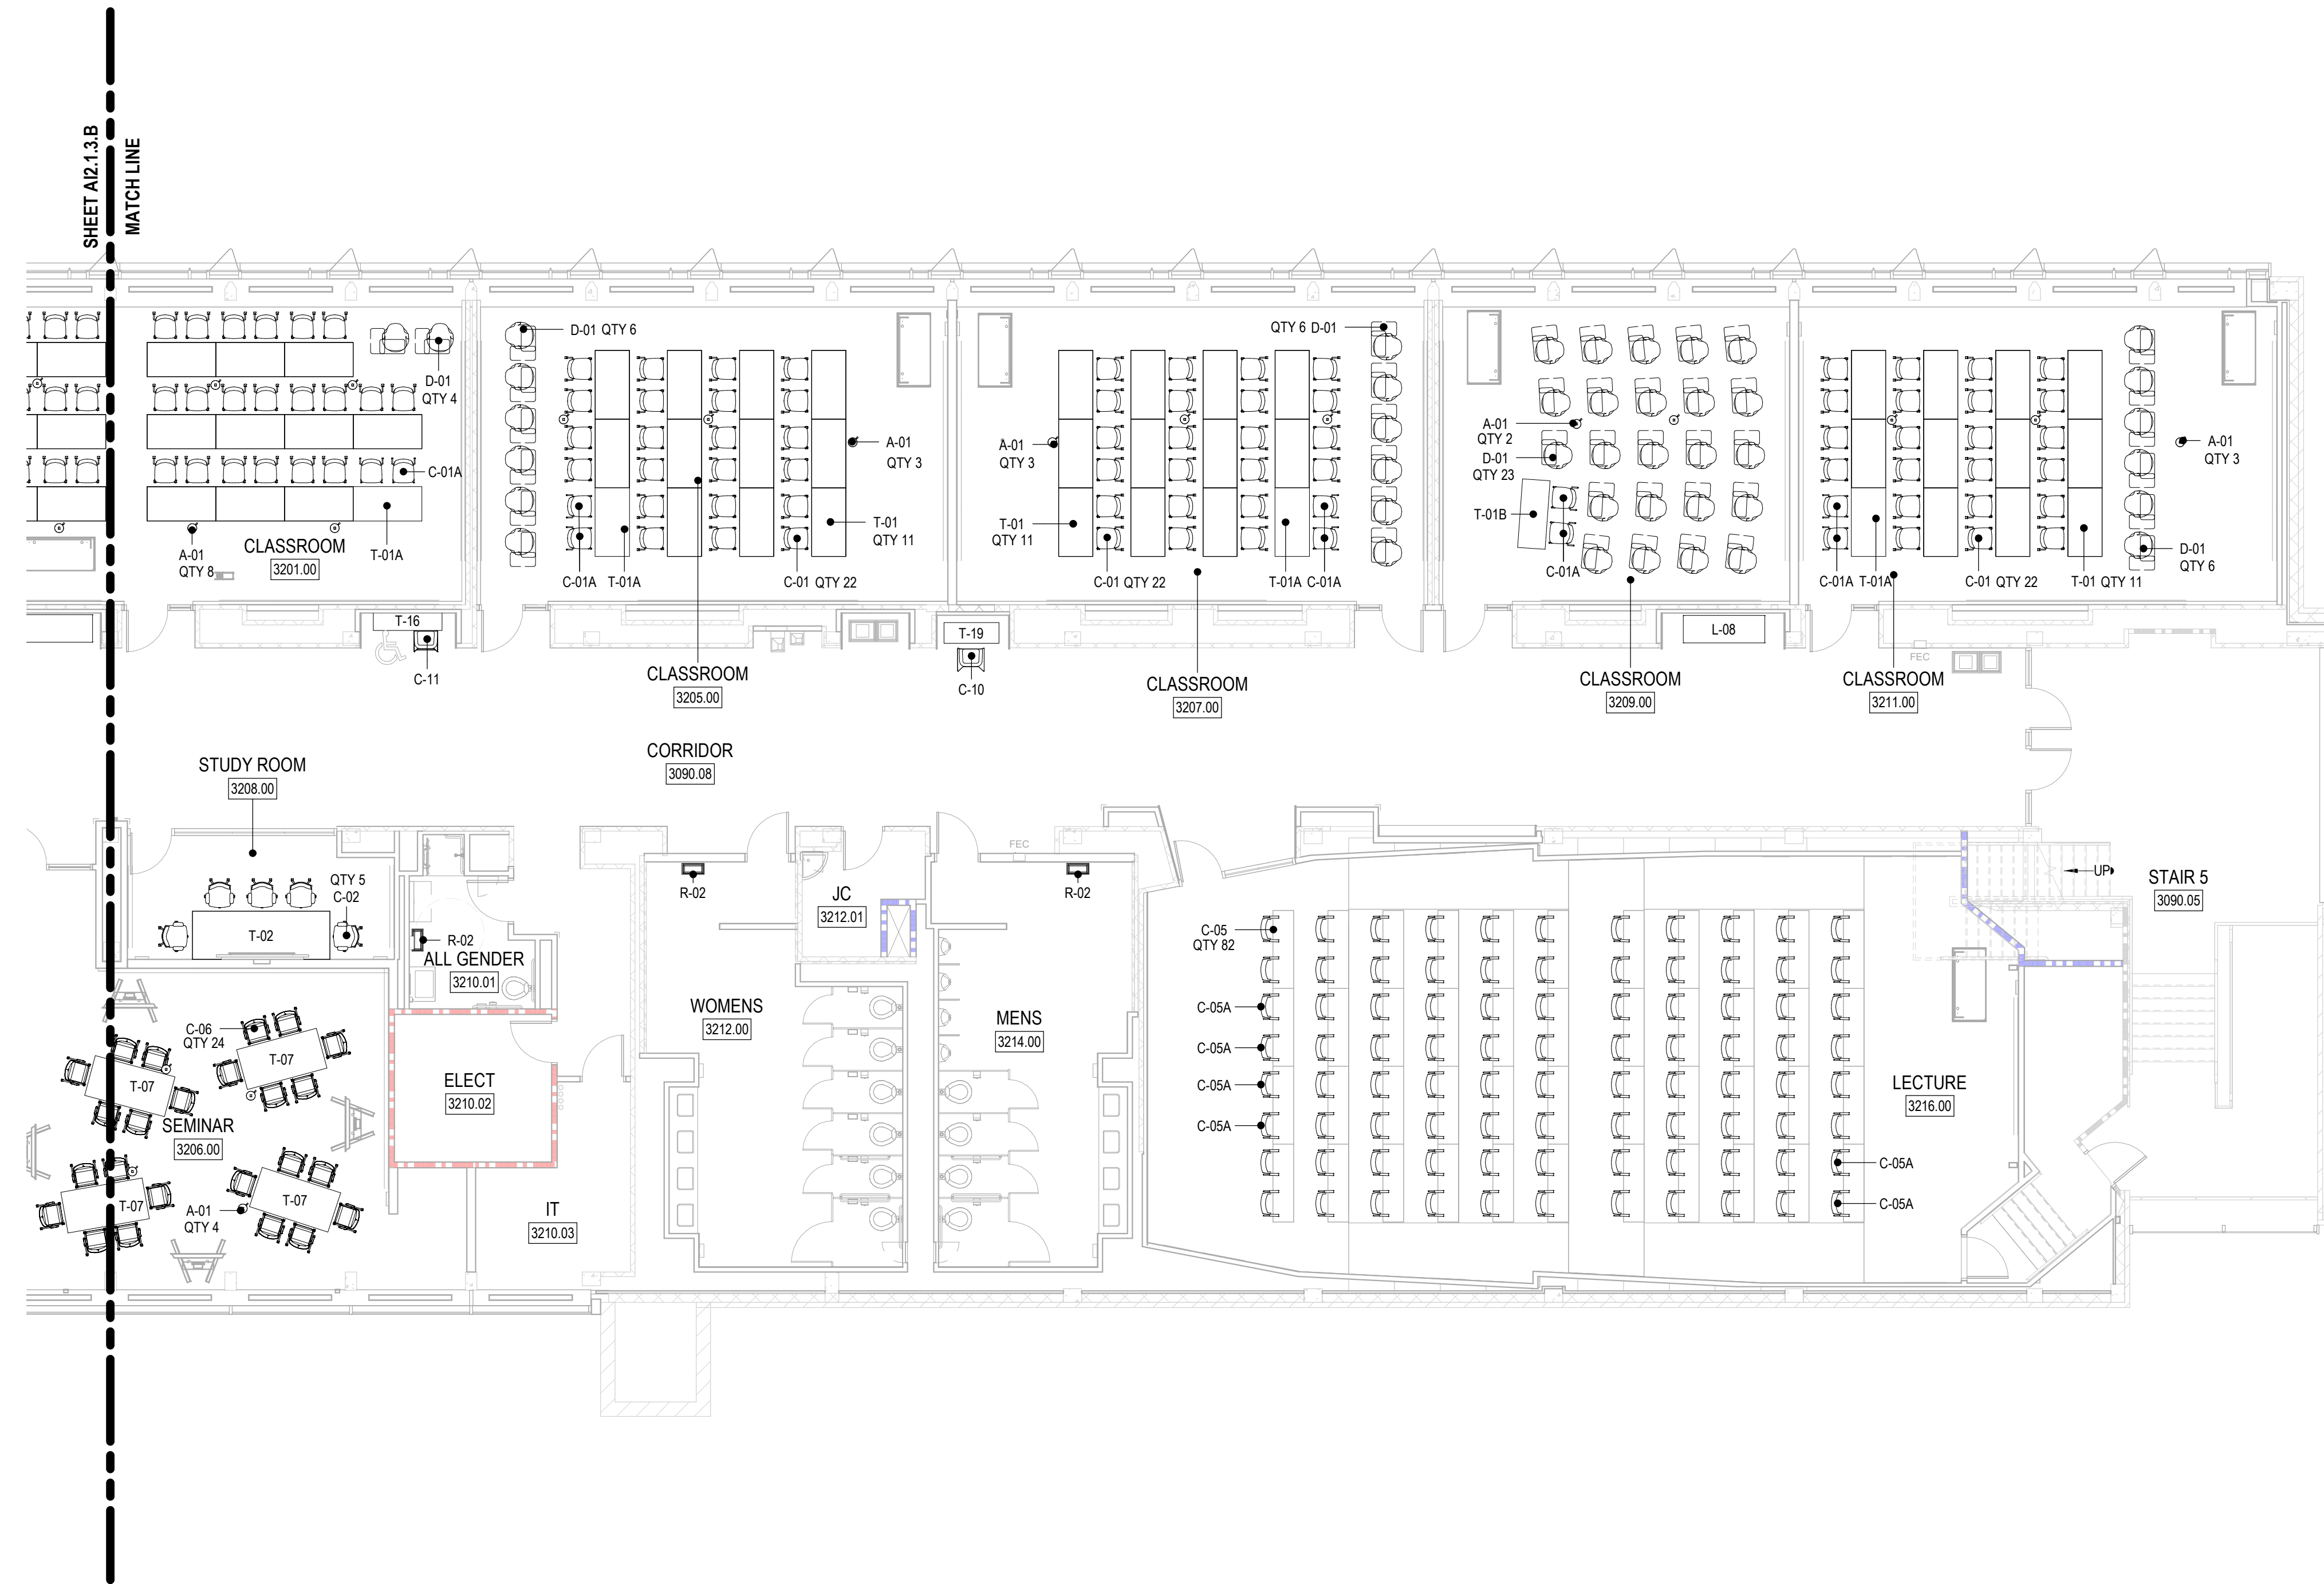

ISSUED FOR	REV	DATE
OWNER REVIEW	08DEC22	
PLAN REVIEW	2	13MAY22
BIDS	1	28APR22

SEALS AND SIGNATURES

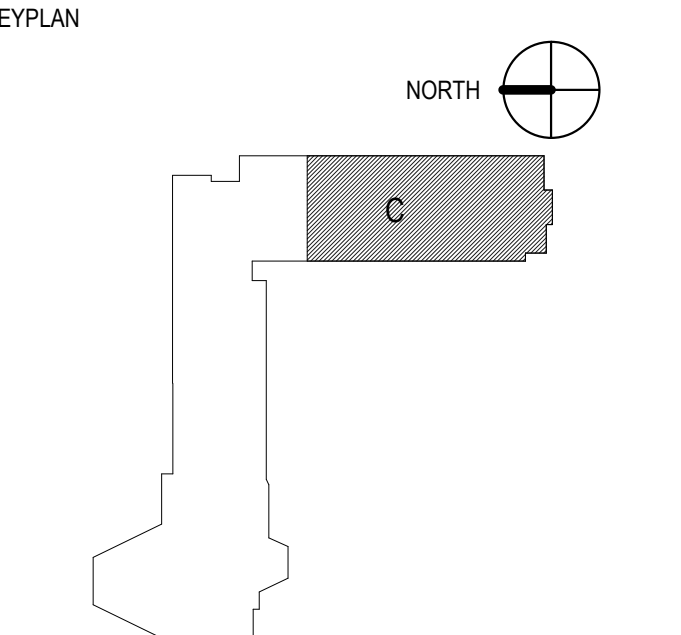

SHEET TITLE
LEVEL 3 - FURNITURE PLAN - AREA C

PROJECT NUMBER: 13385.000

A12.1.3.C

SHEET NUMBER

Author: 12/8/2022 10:36:25 AM

1 LEVEL 3 - FFE PLAN - AREA C
SCALE: 1/8" = 1'-0"

